
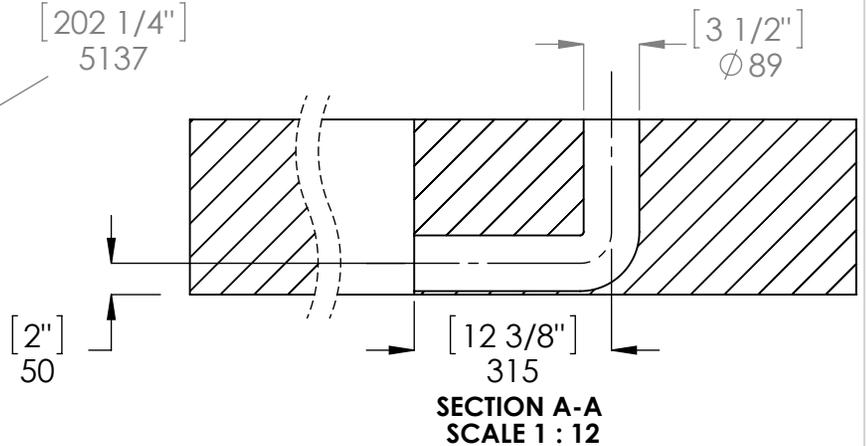


REV.		DESCRIPTION		REVISION		DATE	EDITED BY	ECO #

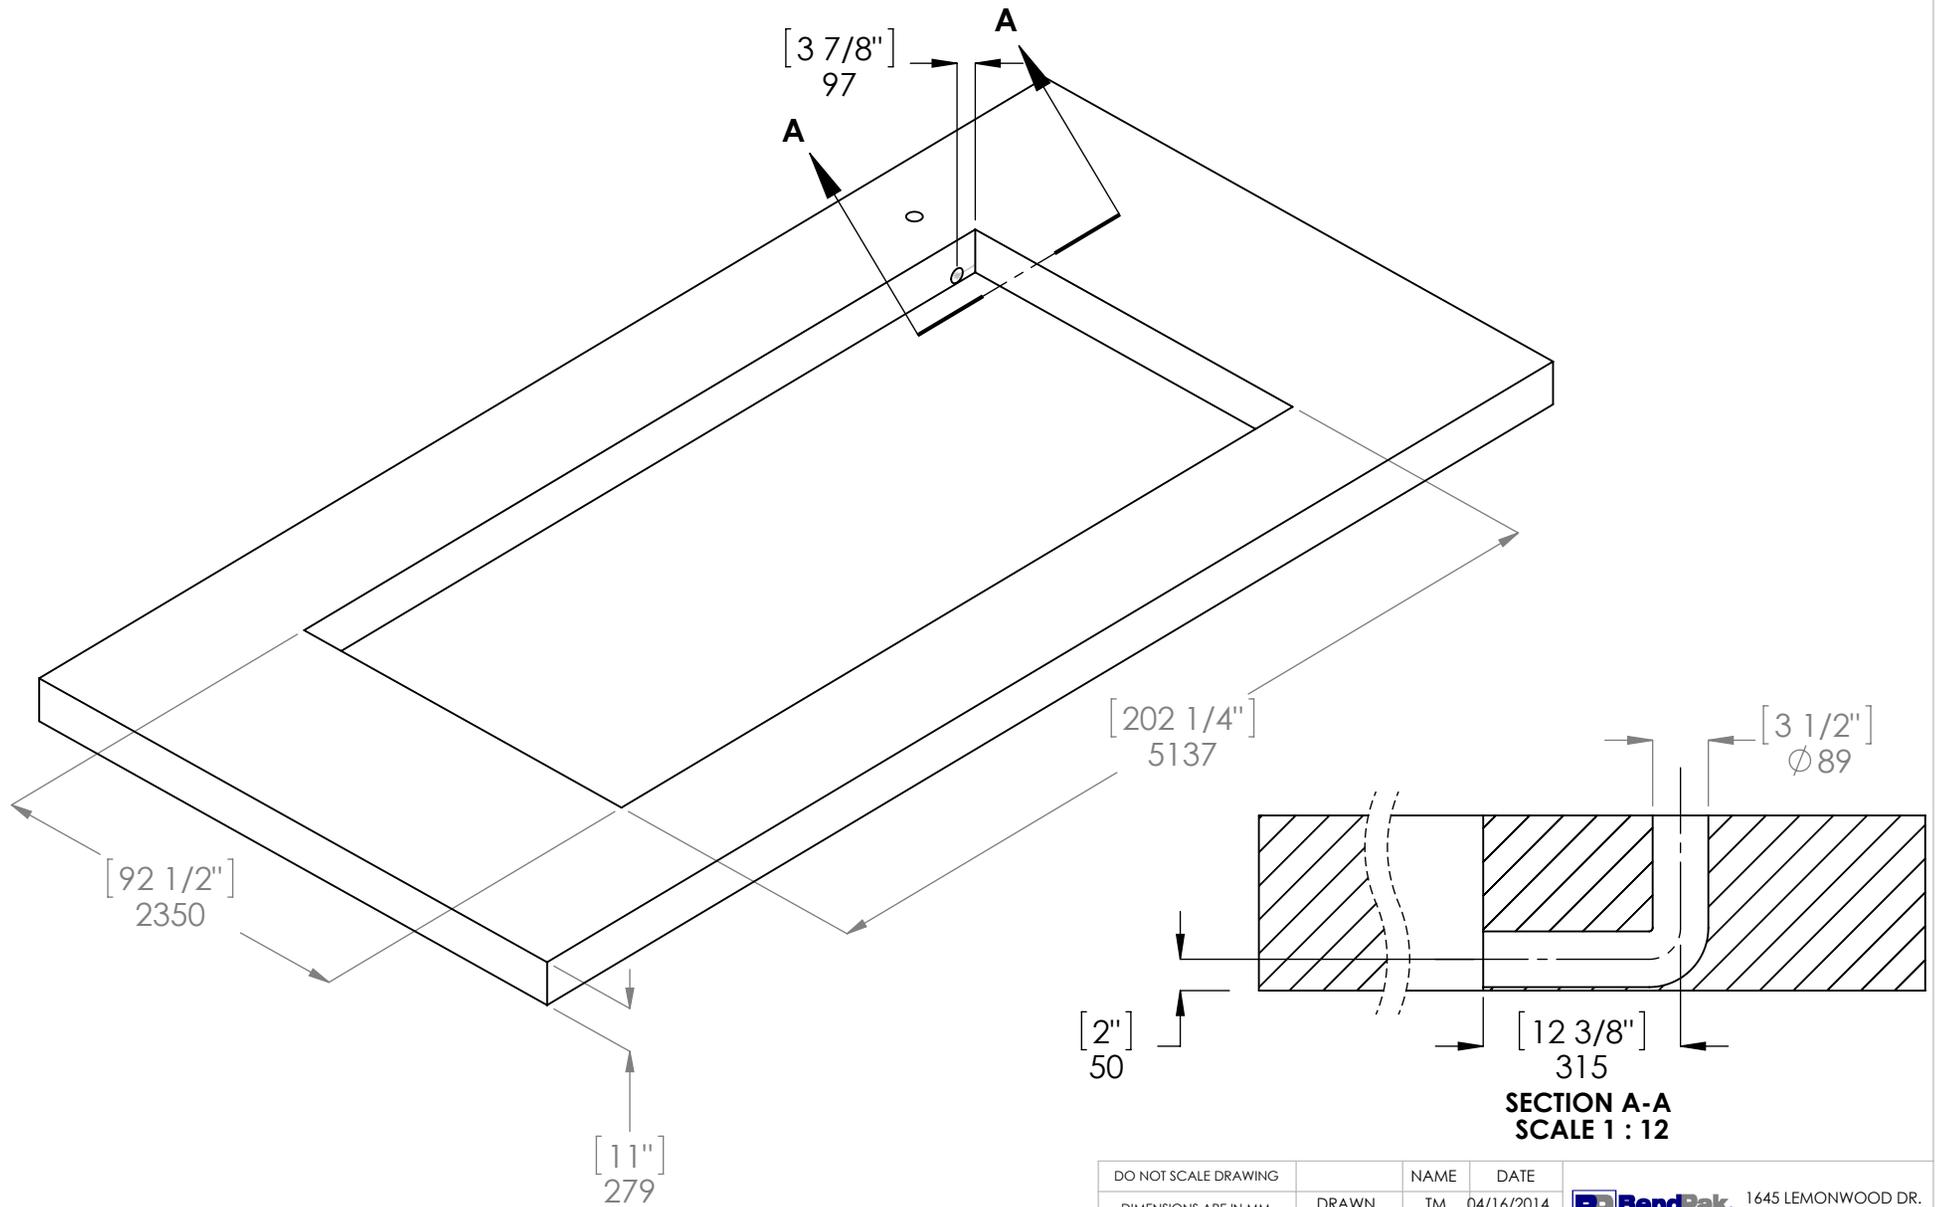

DO NOT SCALE DRAWING	NAME	DATE	 1645 LEMONWOOD DR. SANTA PAULA, CA 93060
DIMENSIONS ARE IN MM	DRAWN	TM 04/16/2014	
	CHECKED	--	TITLE:
	THIRD ANGLE PROJECTION		XR-12000 FLUSH MOUNT CONCRETE PRE-POUR LAYOUT
MATERIAL: ---			SIZE DWG. NO.
SIZE: ---	PROPRIETARY AND CONFIDENTIAL THE INFORMATION CONTAINED IN THIS DRAWING IS THE SOLE PROPERTY OF BENDPAK INC. ANY REPRODUCTION IN PART OR AS A WHOLE WITHOUT THE WRITTEN PERMISSION OF BENDPAK INC. IS PROHIBITED.		REV
SCALE: 1:40			A CONCRETE xr-12000
SHEET 1 OF 1			

NOTE: UNLESS OTHERWISE SPECIFIED.